



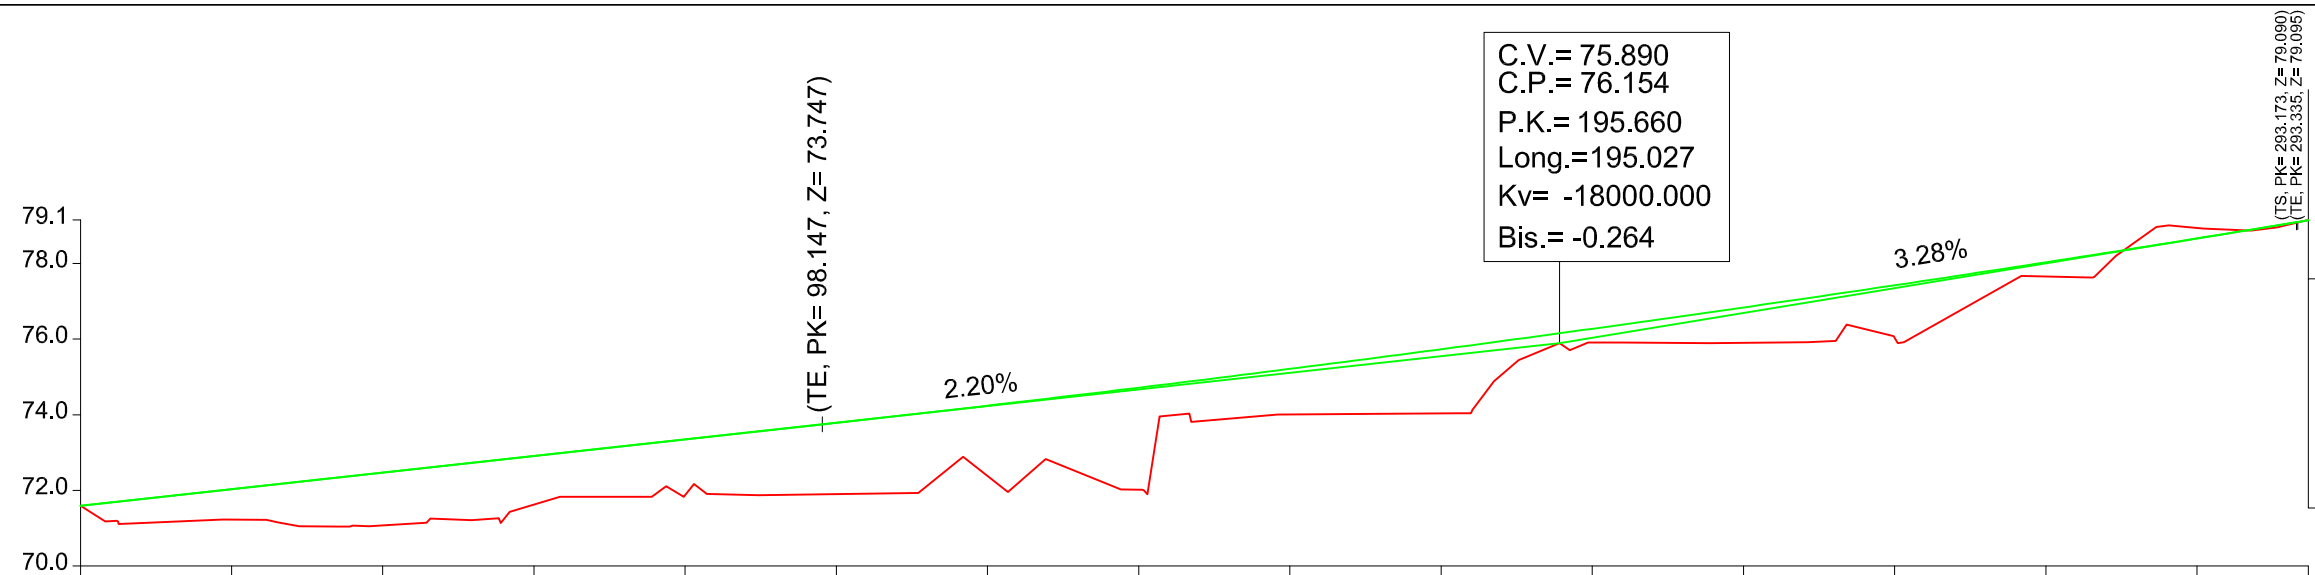

Leyenda	
	Rasante
	Terreno Natural

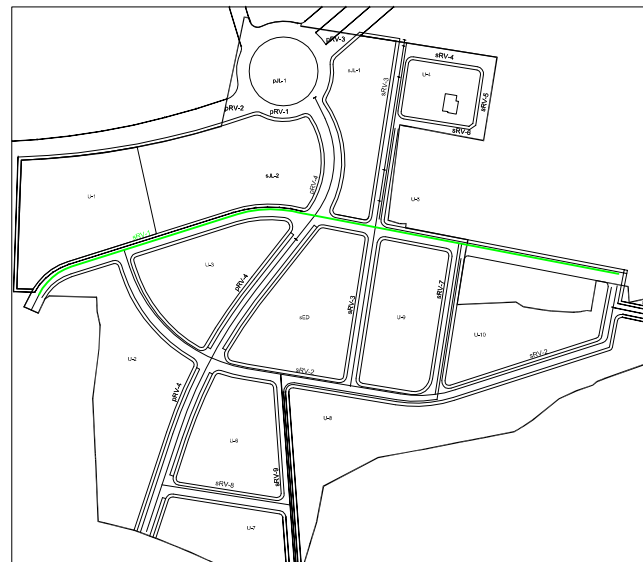

SITUACIÓN	Sector 7 (Torrent)	
MODULO	PROYECTO DE OBRA CIVIL	2º DAPC
C.I.P.F.P. VICENTE BLASCO IBÁÑEZ		

ALUMNO **Espejo González, Alfredo Jesús**

Perfil Longitudinal Vial 1



FECHA Marzo-2012

ESCALA
1/100

Nº PLANO

5.1



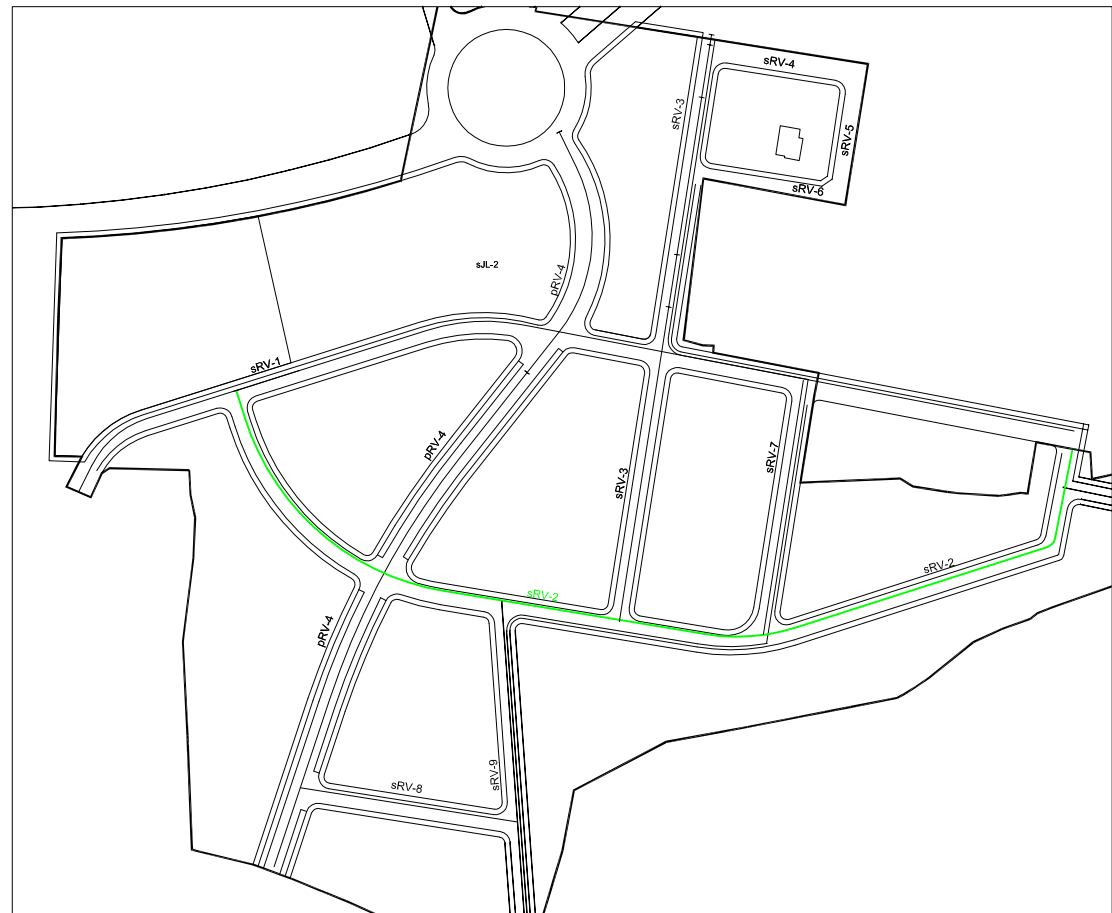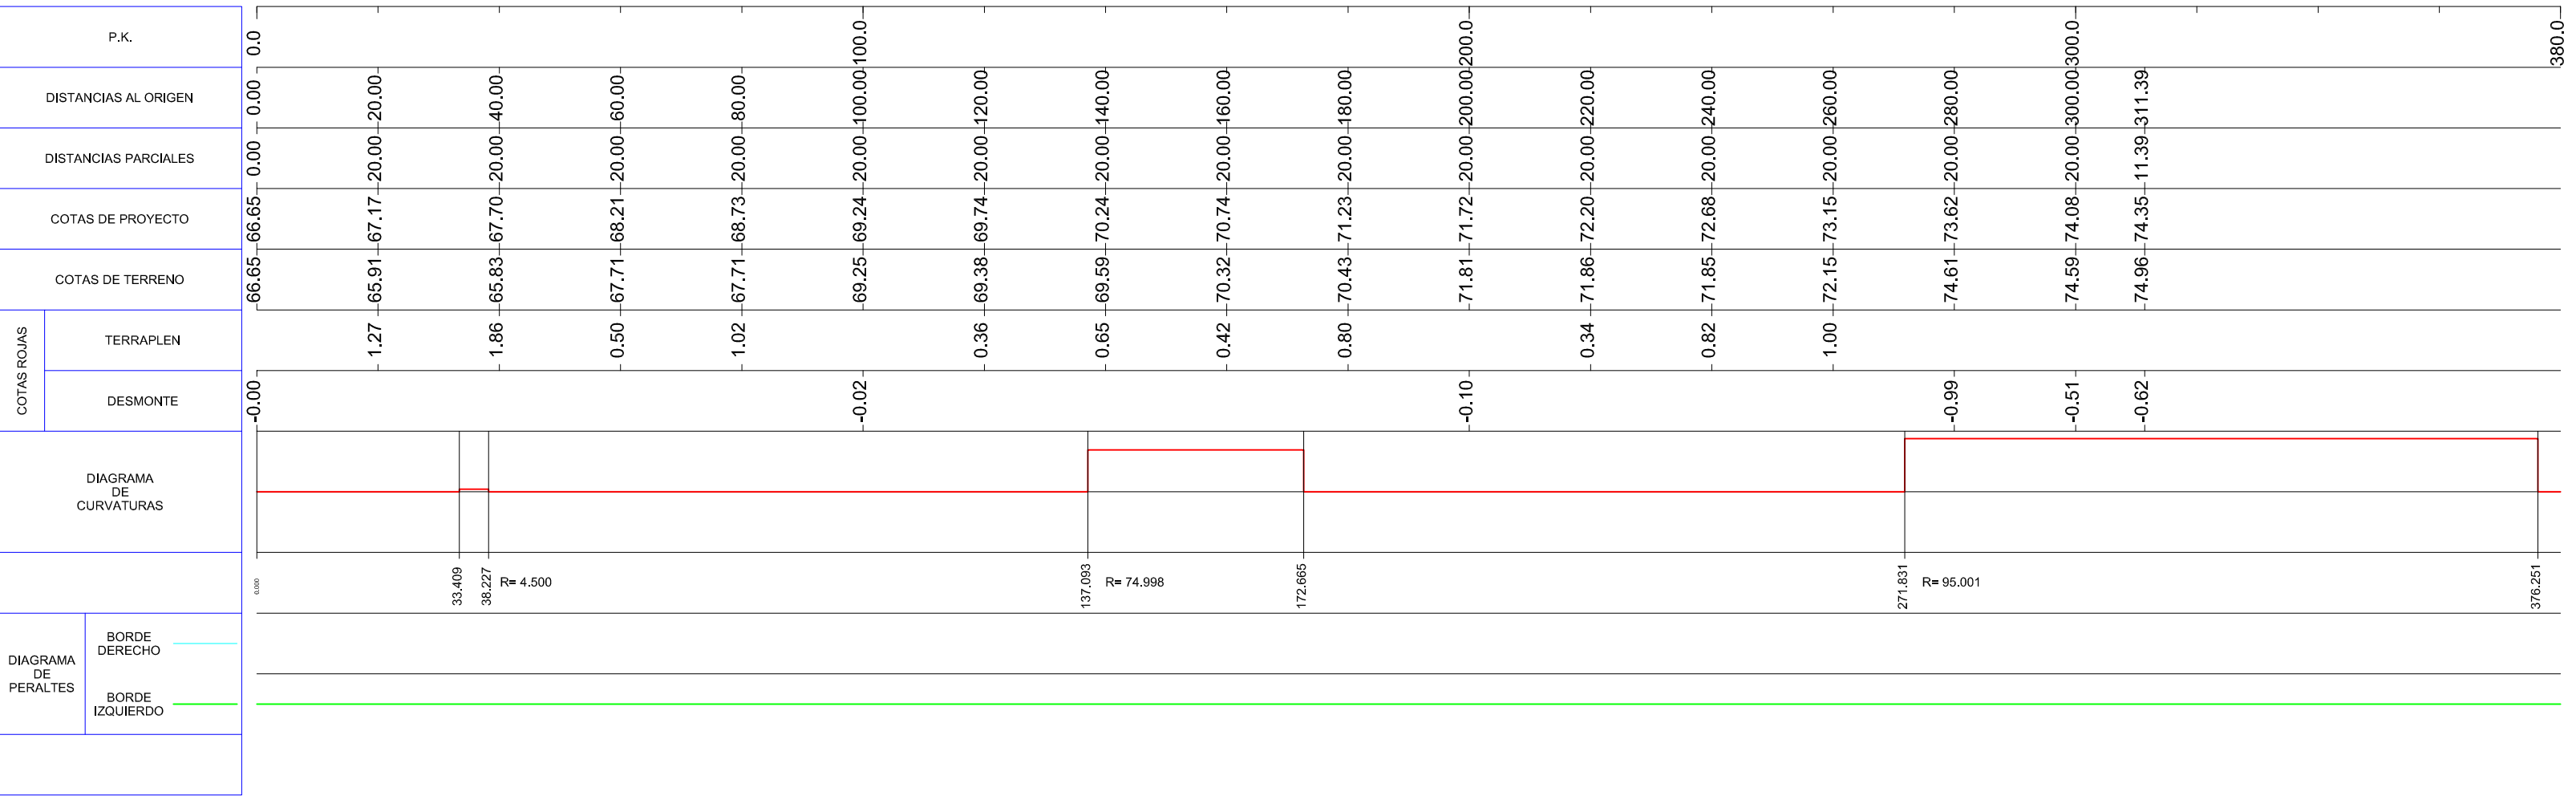

Profile view of a road section. The vertical axis represents elevation in meters, ranging from 69.0 to 73.6. The horizontal axis represents stationing, with labels for (TE, PK= 0.354, Z= 71.163) and (TS, PK= 199.646, Z= 73.226). A red line shows the existing ground profile, and a green line shows the proposed road grade. The road grade has a constant slope of 0.84% from TE to TS, followed by a 1.23% slope. A box above the profile provides vertical curve data: C.V.=72.000, C.P.= 72.097, P.K.=100.000, Long.=199.292, and Kv= -51000.000.

Leyenda	
	Rasante
	Terreno Natural

